

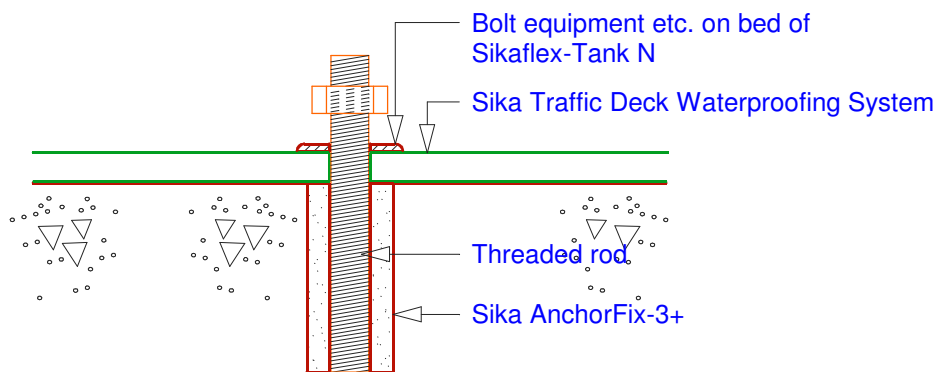





Sika Trafficable waterproofing details


Scale 1:5


BUILDING TRUST

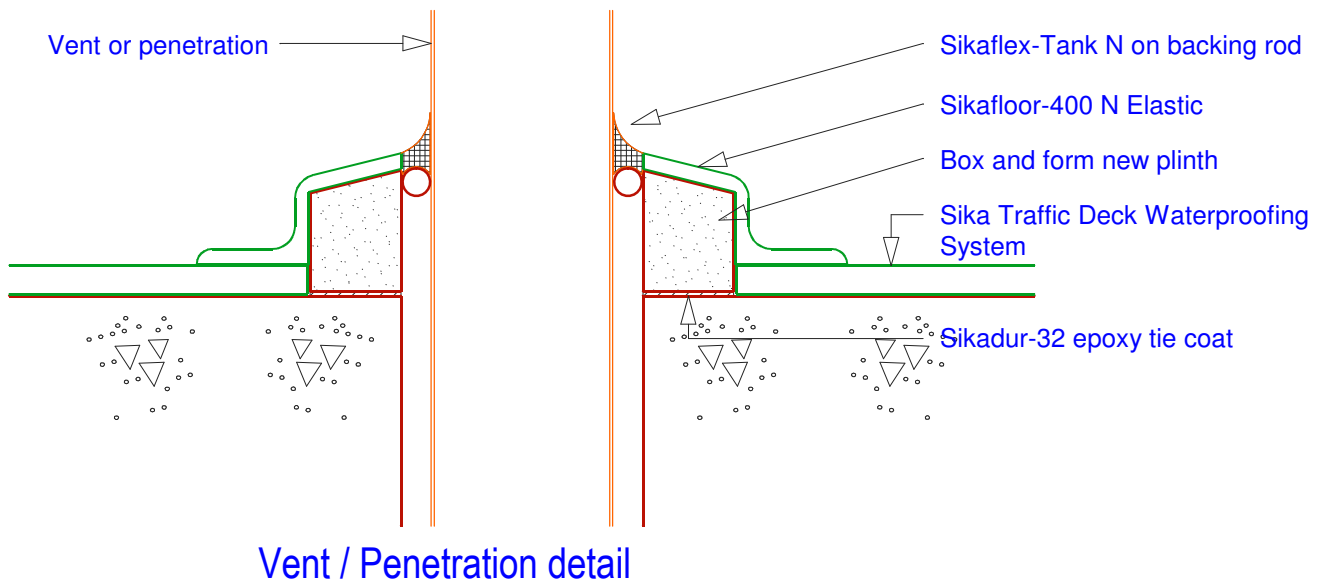

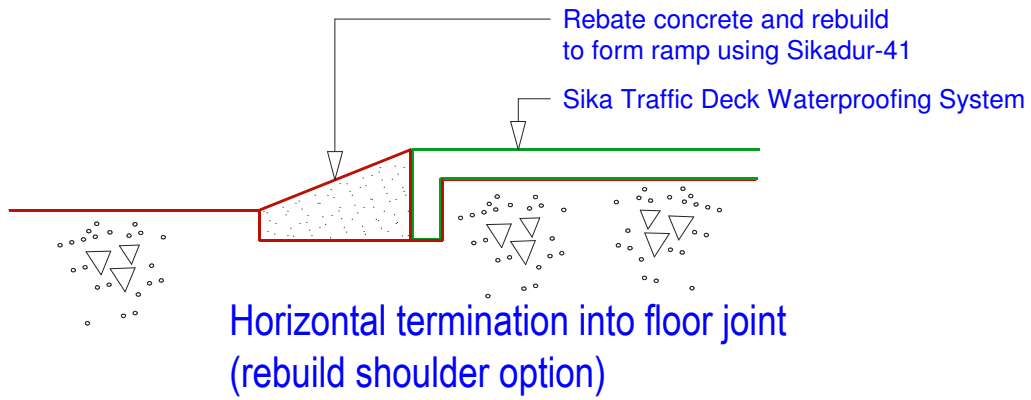


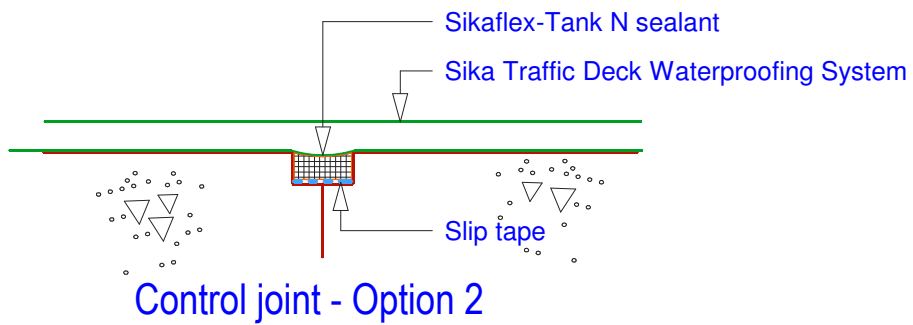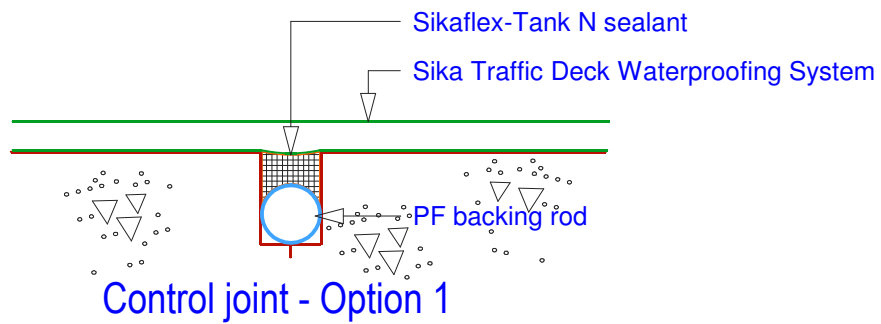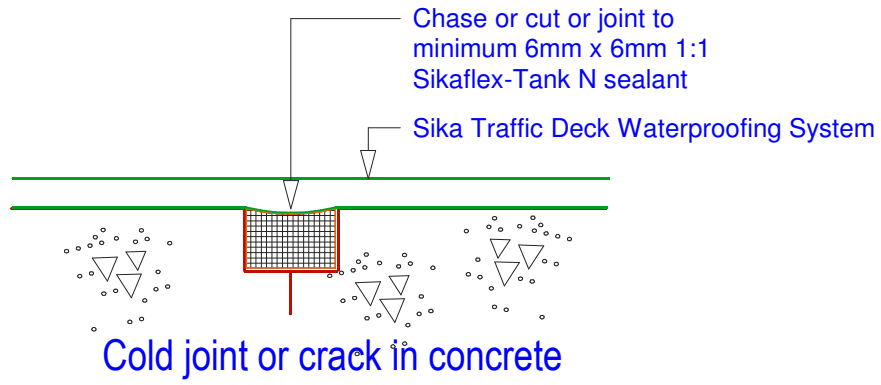


<p>Sika Trafficable waterproofing details</p> <p>Scale 1:5</p>	<p>BUILDING TRUST</p> 
--	---

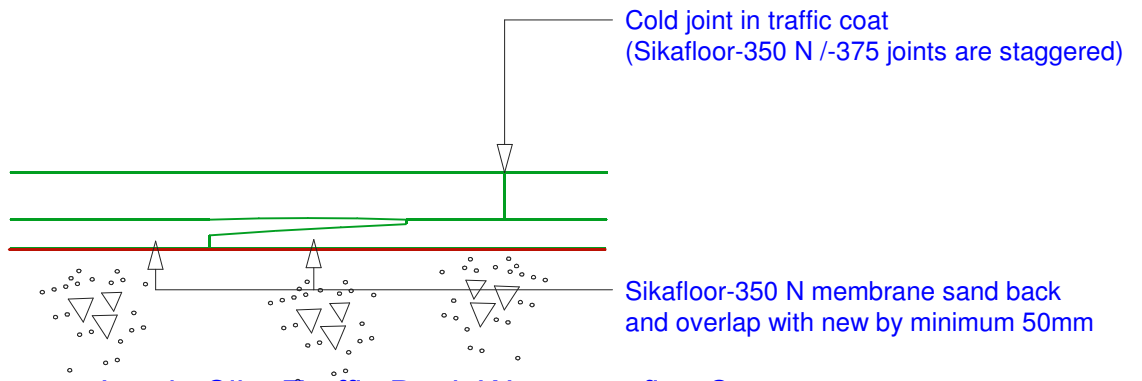

Lap in Sika Traffic Deck Waterproofing System
Dynamic Crack Bridging

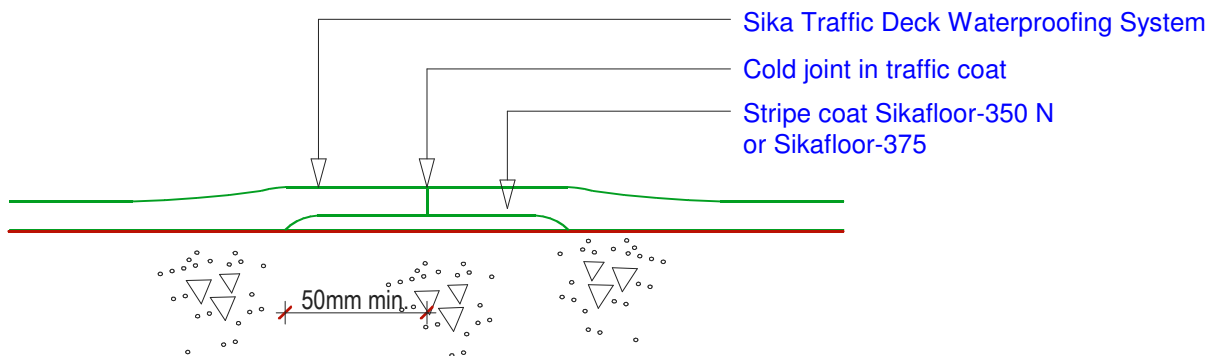

Cold joint in Sika Traffic Deck Waterproofing System

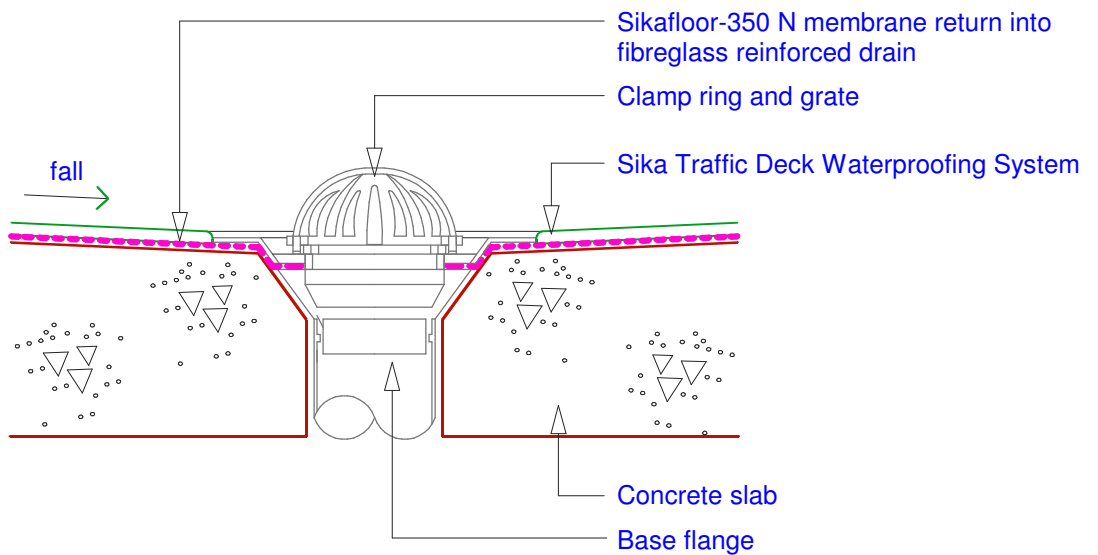

All proof drain detail

Sika Trafficable waterproofing
details

Scale 1:5

BUILDING TRUST




Steel cover plate - fix on one side or slot other side to allow for movement
 Sikadur Combiflex SG System (Drain as required)

Sikafloor-91 or Sikadur bearing pad to provide a waterproof wear surface

Allow gap for seismic movement

Sika waterproofing

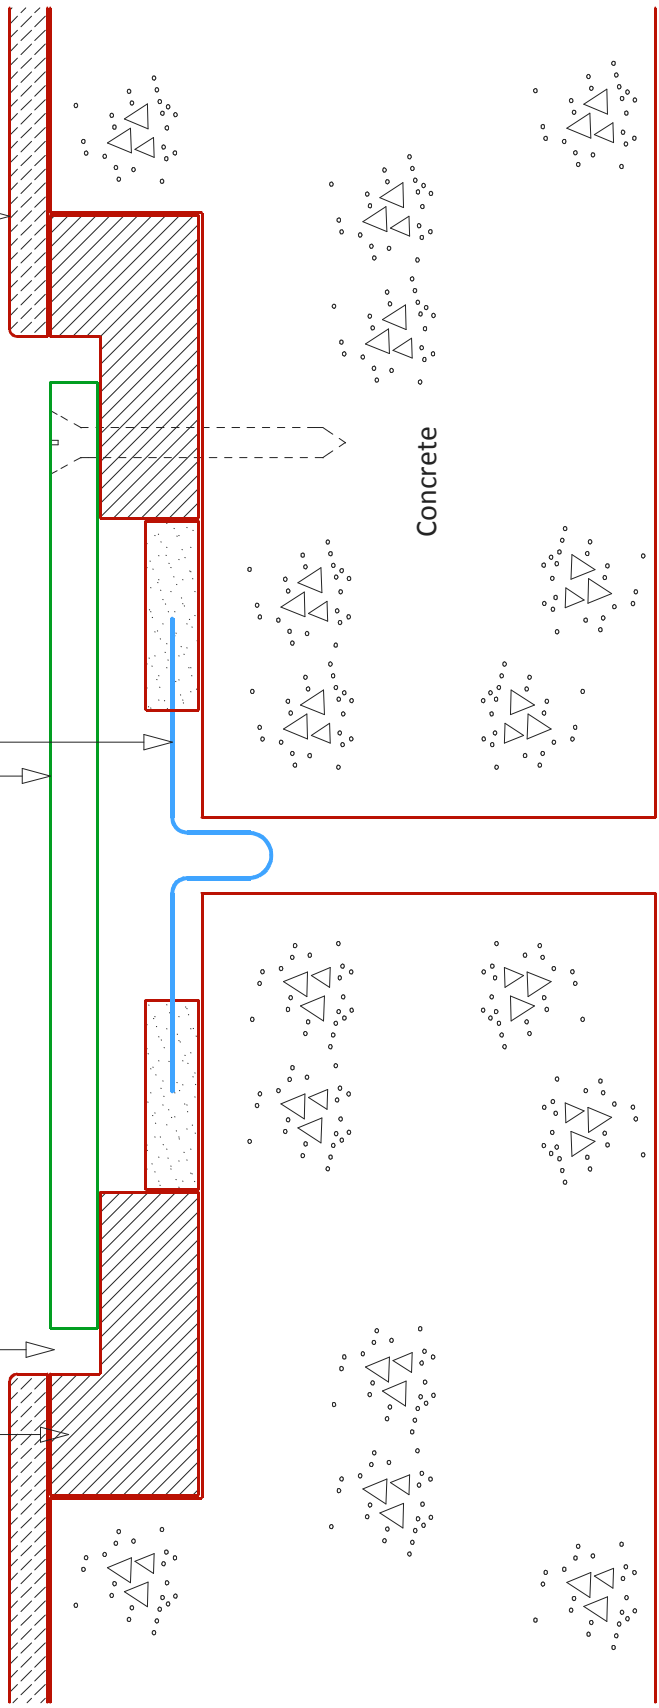

Rebated Combiflex
 - Trafficable System

Not To Scale "Version 24/03/16"

BUILDING TRUST

