


Steel cover plate - fix on one side or slot other side to allow for movement
Sikadur Combiflex SG System
(Drain as required)

Sikafloor-91 or Sikadur bearing pad to provide a waterproof wear surface

Allow gap for seismic movement

Sika waterproofing

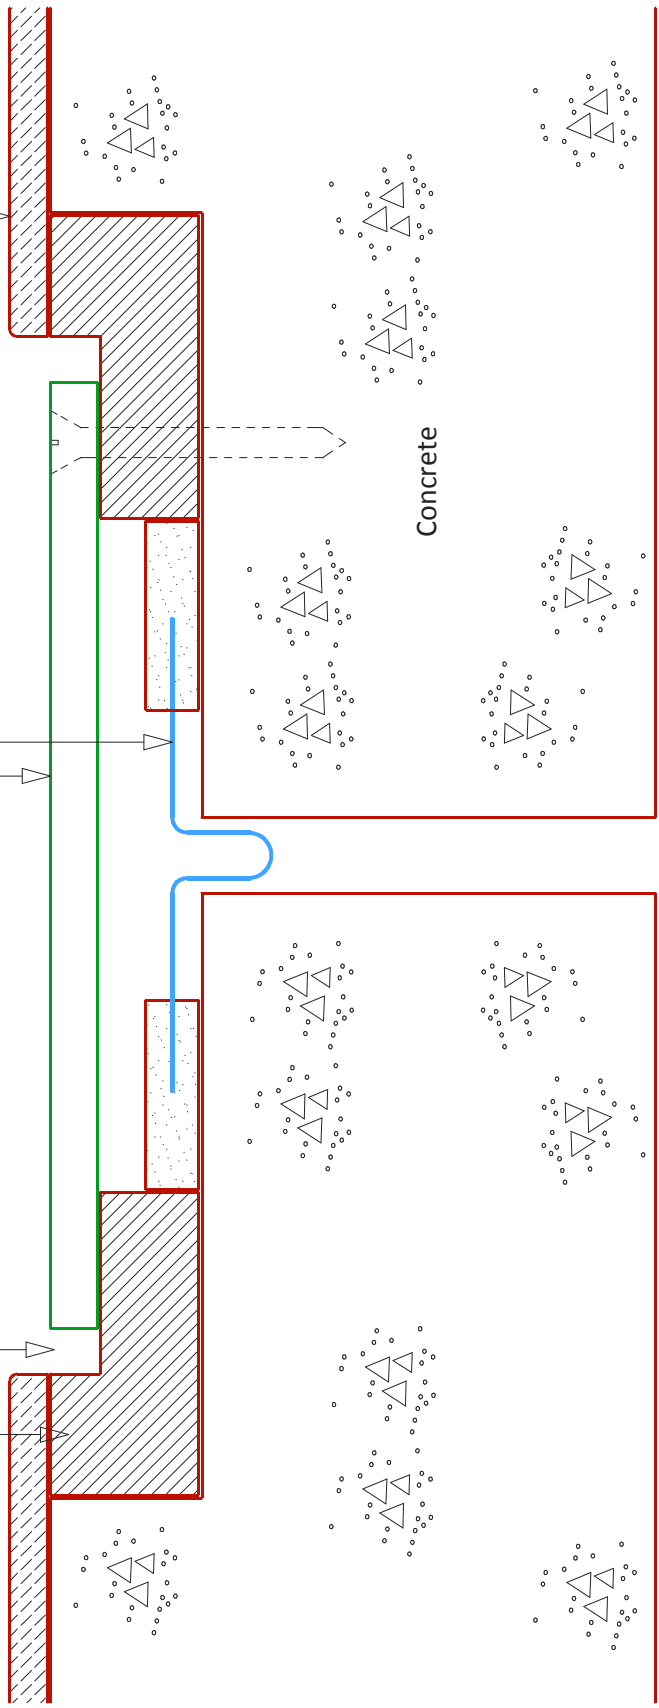

Rebated Combiflex - Trafficable System

Not To Scale "Version 24/03/16"

BUILDING TRUST

