


Barrier Tape Termination, confined behind cladding

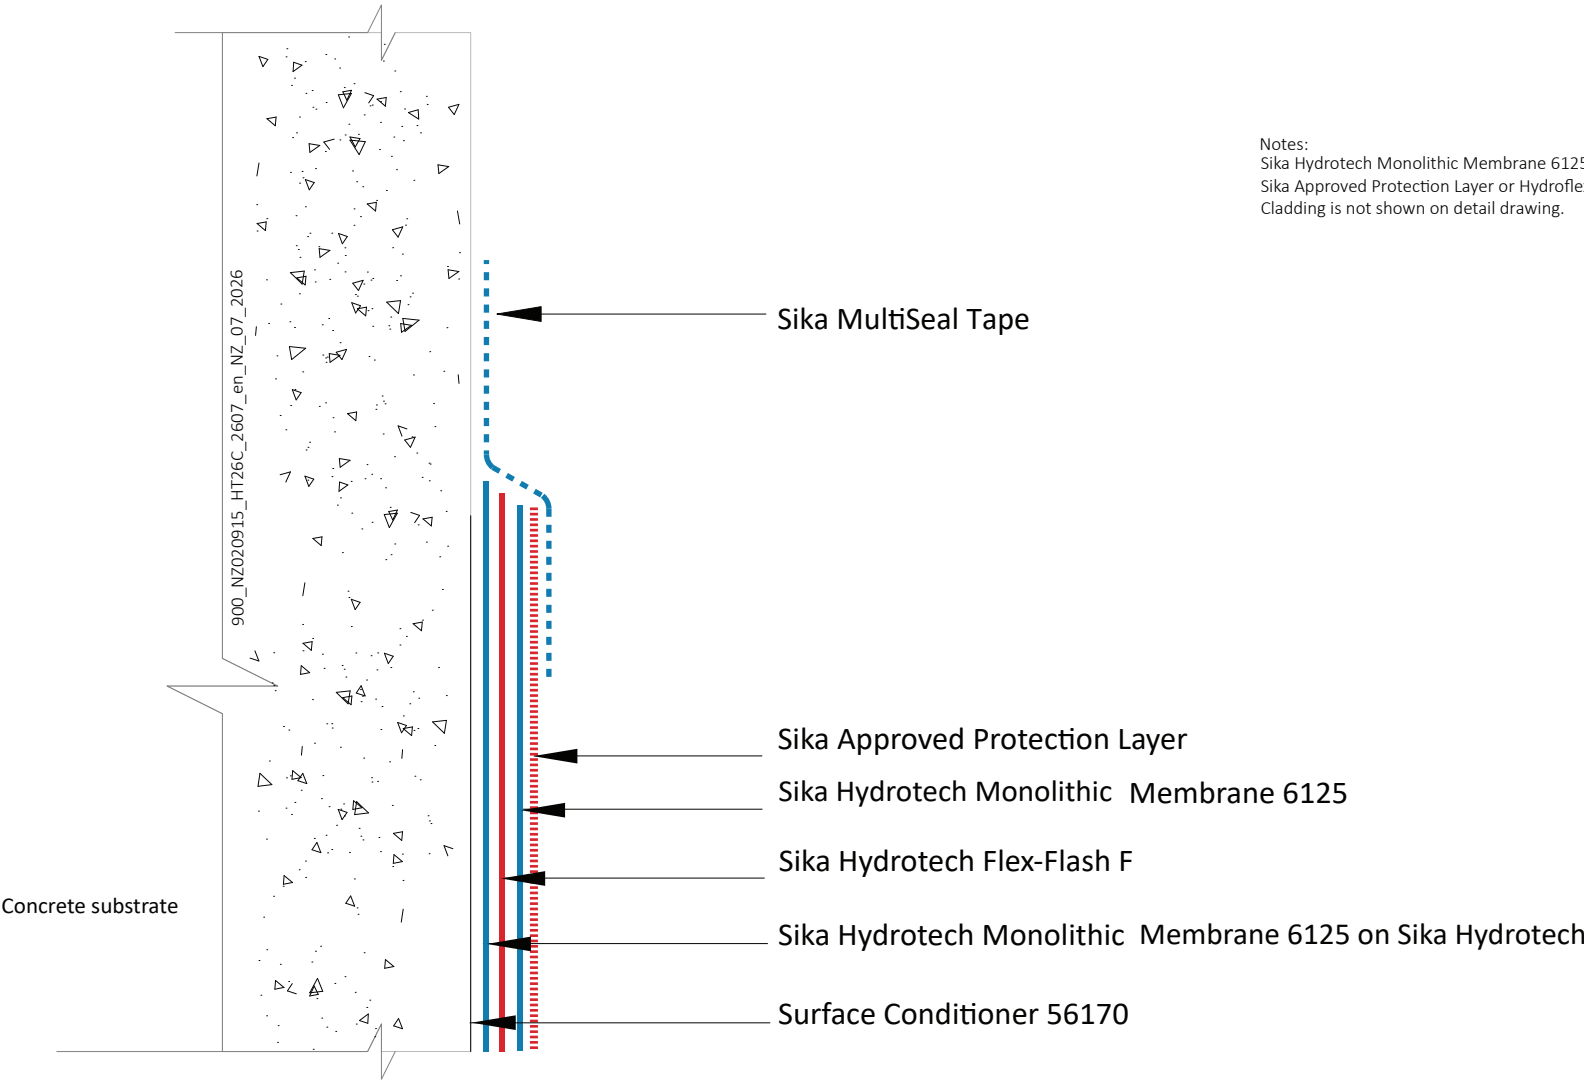

Notes:
Sika Hydrotech Monolithic Membrane 6125 must be overlaid with a Sika Approved Protection Layer or Hydroflex 30.
Cladding is not shown on detail drawing.

SIKA HYDROTECH MONOLITHIC MEMBRANE 6125
Barrier Tape Termination Detail with Sika MultiSeal Tape behind cladding or facade

900_NZ020915_HT26C_2607_en_NZ_07_2026
14 July 2026

General Detail. Not to scale.

DRAWING MUST ALWAYS BE REVIEWED BY A DESIGN SPECIALIST AND IF NECESSARY MODIFIED TO ENSURE SUITABILITY FOR THE SPECIFIC APPLICATION
The information contained herein and any other advice are given in good faith based on Sika's current knowledge and experience of the products when properly stored, handled and applied under normal conditions in accordance with Sika's recommendations. The information only applies to the application(s) and product(s) expressly referred to herein and is based on laboratory tests which do not replace practical tests. In case of changes in the parameters of the application, such as changes in substrates etc., or in case of a different application, consult Sika's Technical Service prior to using Sika products. The information contained herein does not relieve the user of the products from testing them for the intended application and purpose. All orders are accepted subject to our current terms of sale and delivery. Users must always refer to the most recent issue of the local Product Data Sheet for the product concerned, copies of which will be supplied on request.

Sika (NZ) Ltd
85 Patiki Road
Auckland 1026
New Zealand.
Ph. 0800 745 269
www.sika.co.nz

