


PLAN

Recommended: Sikaswell Profile bonded with Sikaswell S-2
ensuring 80mm reinforced concrete cover in all directions

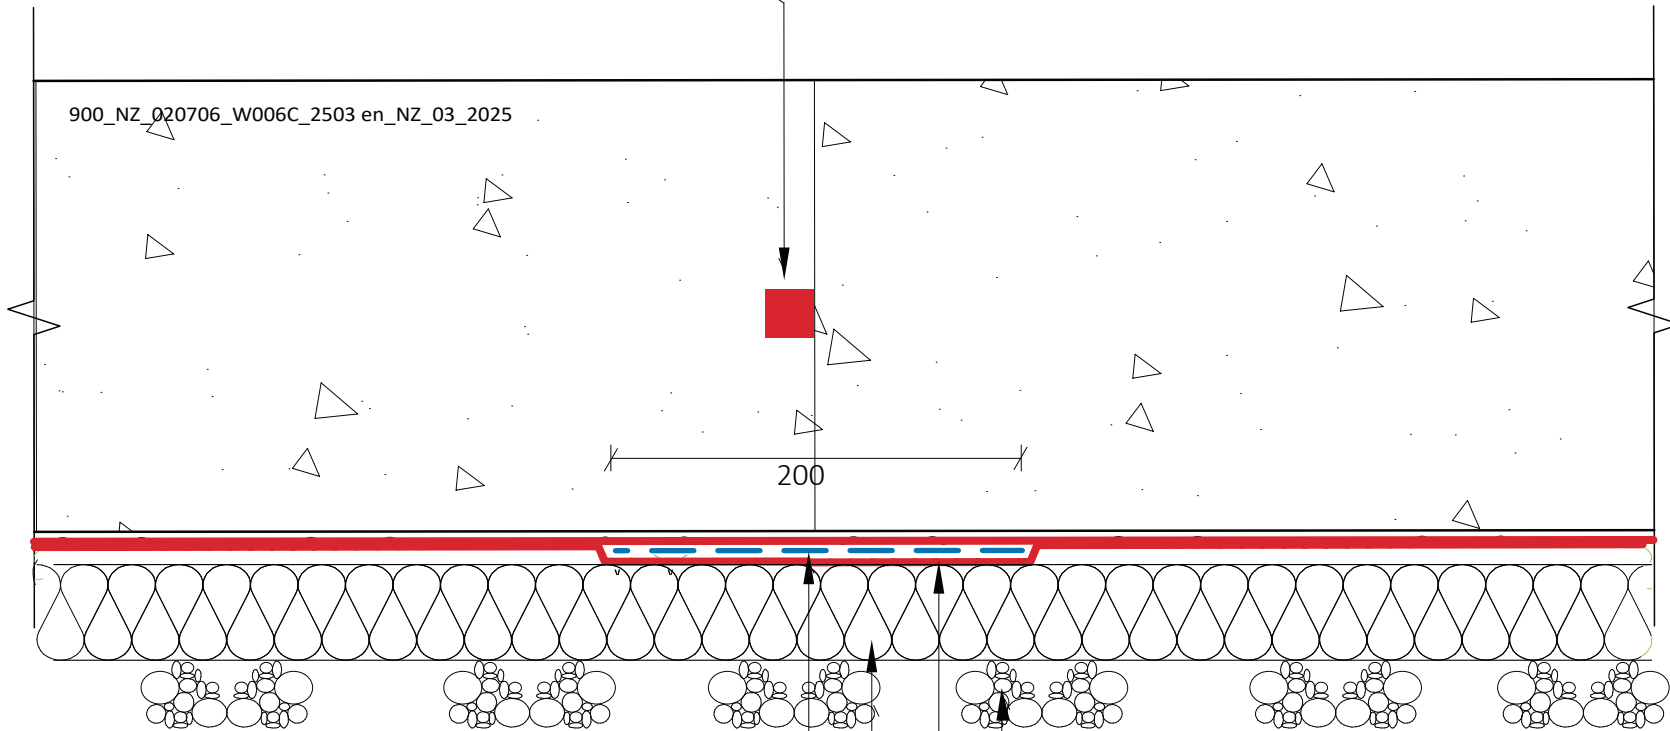

200 mm wide Deckweb Mesh
bedded into first undiluted coat
of Sika BlackSeal Elastic and
overcoated with 2nd undiluted coat.

Protection Layer: Sika BlackSeal
Protection Sheet or
min. 5 mm coreflute

Granular free-draining backfill

Minimum 2 coats of Sika BlackSeal Elastic applied to
primed substrate”, please replace with “Minimum 2
coats of Sika BlackSeal Elastic applied to primed
substrate. (Primer Coat: 1 Part Sika Blackseal Elastic : 1
Part fresh clean potable water, applied at 4m² / litre.)

For drainage and backfilling requirements, please
refer to the Sika BlackSeal Elastic BRANZ Appraisal
No. 770.

Sika BlackSeal Elastic
Concrete wall - cold joint

General Detail. Not to scale.

DRAWING MUST ALWAYS BE REVIEWED BY A DESIGN SPECIALIST AND IF NECESSARY MODIFIED TO ENSURE SUITABILITY FOR THE SPECIFIC APPLICATION
The information contained herein and any other advice are given in good faith based on Sika's current knowledge and experience of the products
when properly stored, handled and applied under normal conditions in accordance with Sika's recommendations. The information only applies to the
application(s) and product(s) expressly referred to herein and is based on laboratory tests which do not replace practical tests. In case of changes in
the parameters of the application, such as changes in substrates etc., or in case of a different application, consult Sika's Technical Service prior to
using Sika products. The information contained herein does not relieve the user of the products from testing them for the intended application and
purpose. All orders are accepted subject to our current terms of sale and delivery. Users must always refer to the most recent issue of the local
Product Data Sheet for the product concerned, copies of which will be supplied on request.

900_NZ_020706_W006C_2503 en_NZ_03_2025
March 2025

Sika (NZ) Ltd
85-91 Patiki Rd, Avondale
Auckland 1026
New Zealand
Tel: 0800 745 269
www.sika.co.nz

BUILDING TRUST

