


SikaSwell® A bonded with SikaSwell® S-2 ensuring 80mm reinforced concrete cover in all directions (Note, Sika Waterbar FB-125 can be used as an alternative)

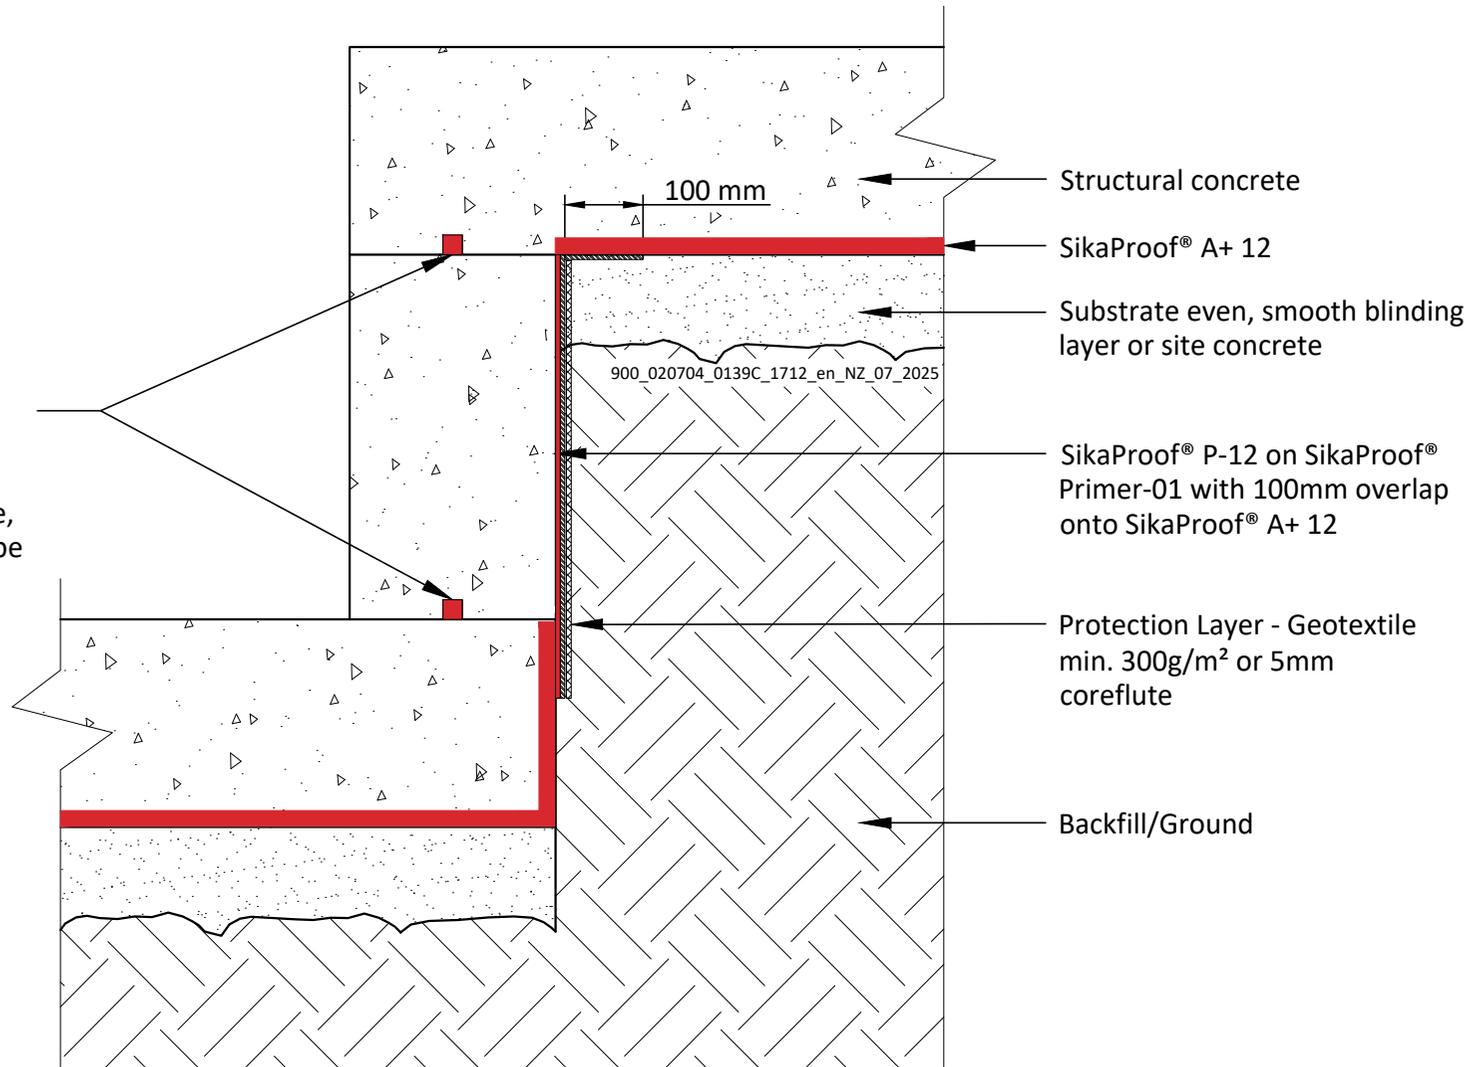

**SikaProof® A+12 and P-12 - LIFT PIT DETAIL**  
 Insitu concrete with Sika Swell A or Sika Waterbar FB-125  
 General Detail. Not to scale.

900\_020704\_0139C\_1712\_en\_NZ\_07\_2025  
 July 2025

**Sika Services AG**  
 Tüffenwies 16  
 8048 Zürich  
 Switzerland  
 Tel: +41 584364040  
 www.sika.com

**BUILDING TRUST**



DRAWING MUST ALWAYS BE REVIEWED BY A DESIGN SPECIALIST AND IF NECESSARY MODIFIED TO ENSURE SUITABILITY FOR THE SPECIFIC APPLICATION  
 The information contained herein and any other advice are given in good faith based on Sika's current knowledge and experience of the products when properly stored, handled and applied under normal conditions in accordance with Sika's recommendations. The information only applies to the application(s) and product(s) expressly referred to herein and is based on laboratory tests which do not replace practical tests. In case of changes in the parameters of the application, such as changes in substrates etc., or in case of a different application, consult Sika's Technical Service prior to using Sika products. The information contained herein does not relieve the user of the products from testing them for the intended application and purpose. All orders are accepted subject to our current terms of sale and delivery. Users must always refer to the most recent issue of the local Product Data Sheet for the product concerned, copies of which will be supplied on request.